


S:\Projects\Colletta\Sec 1\CT026_nata\CT026\FP01.dwg 07/28/26 - 2:51 P

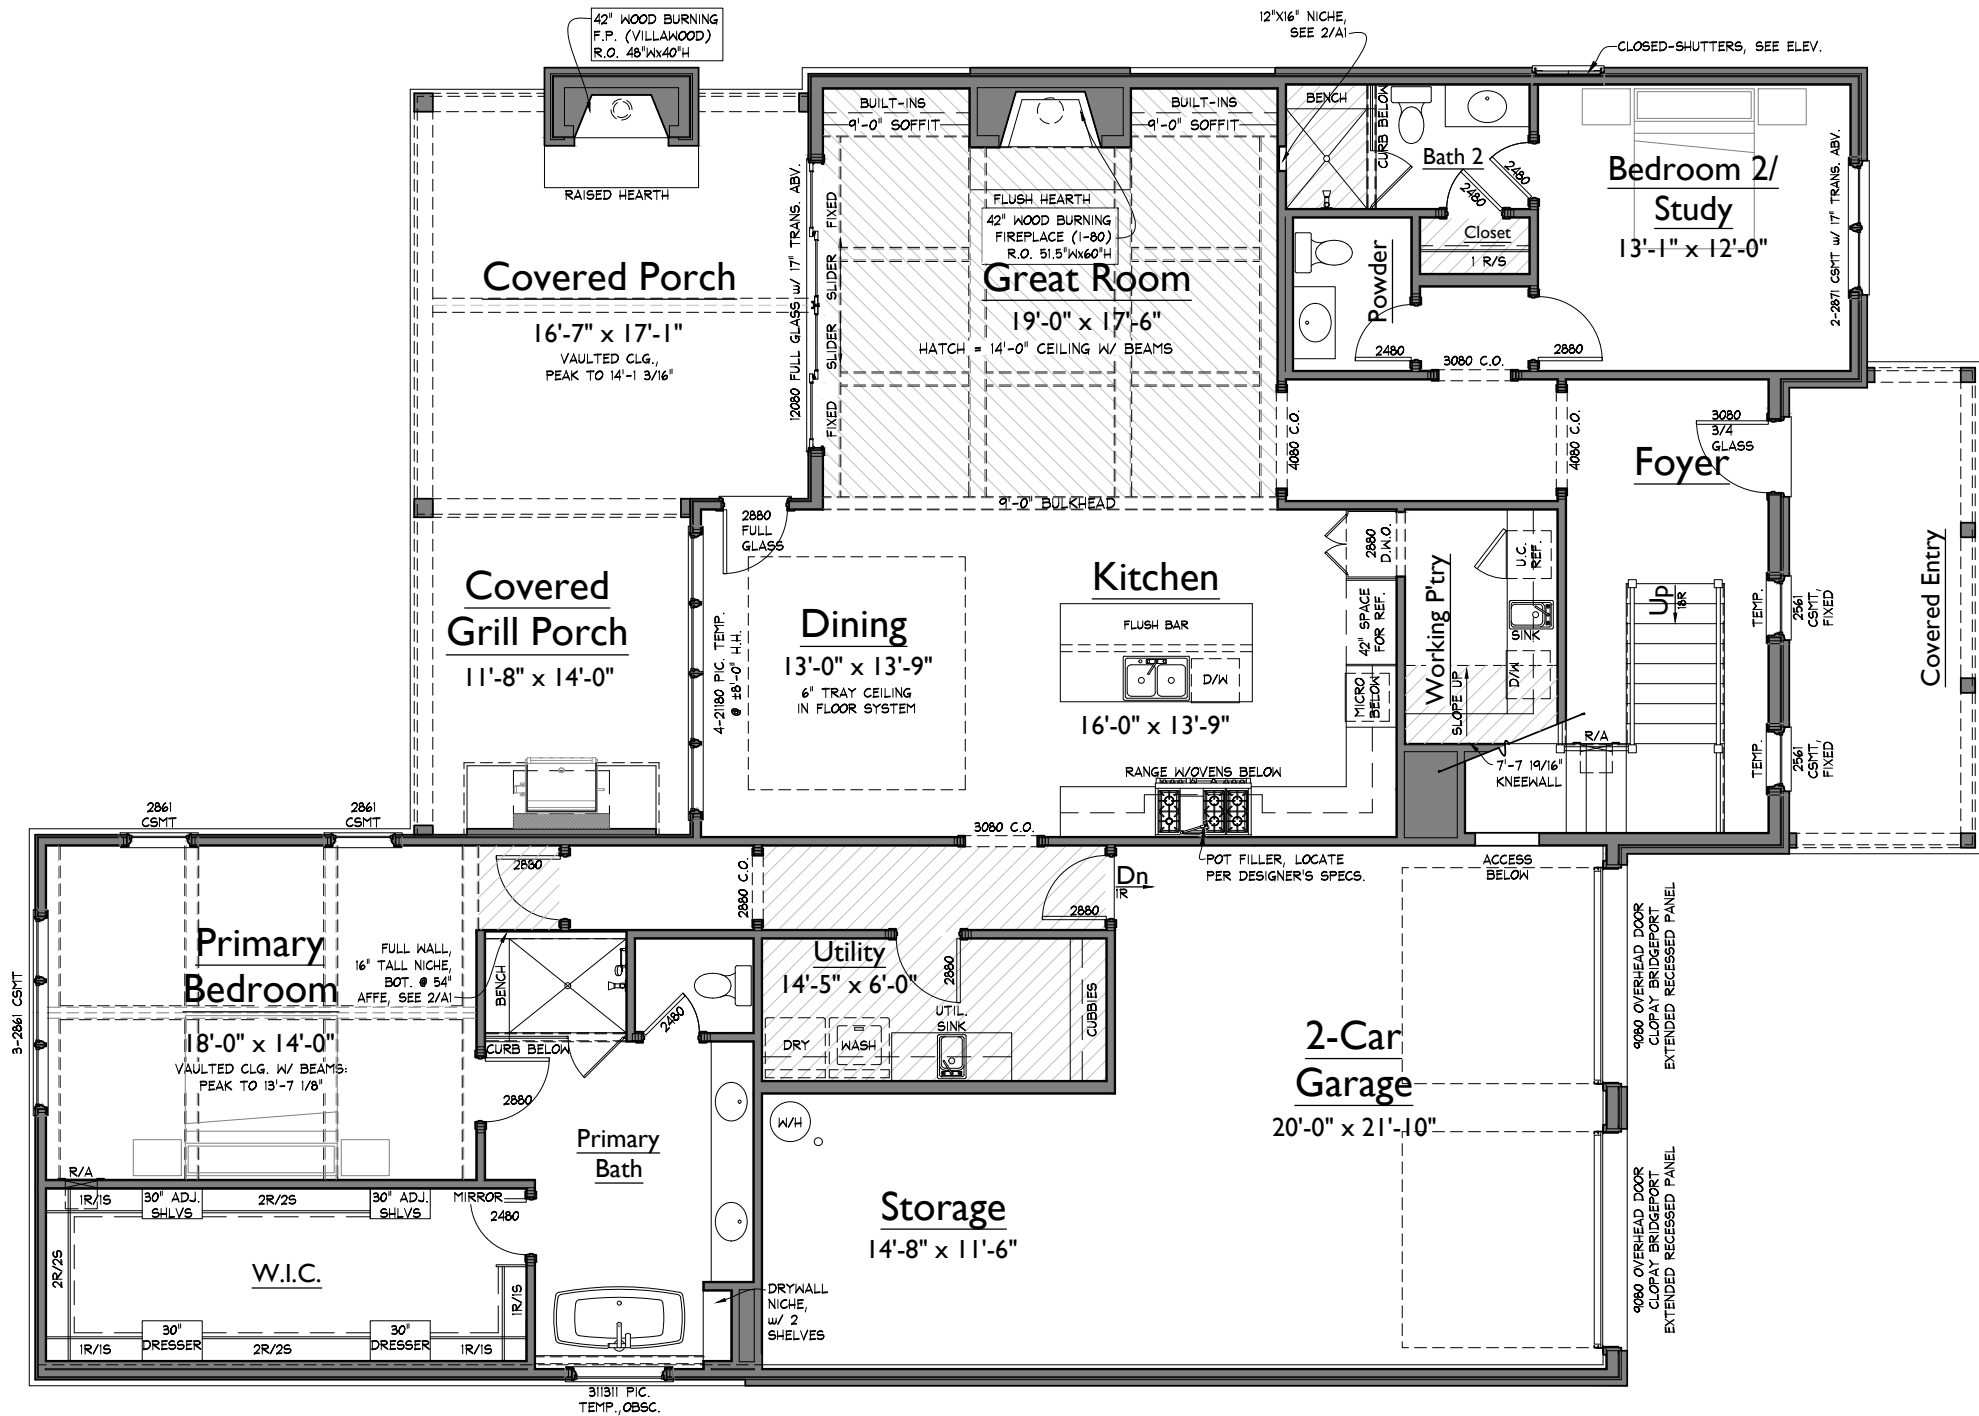

1 LOWER LEVEL FLOOR PLAN
1/8" = 1'-0"

AREAS			
HEATED LIVING	BASEMENT	0	3673
	FIRST FLOOR	2277	
	SECOND FLOOR	1396	
	TOTAL HEATED LIVING	3673	
UNFIN. LIVING	UNFIN. BASEMENT	0	3673
	UNFIN. FIRST FLOOR	0	
	UNFIN. SECOND FLOOR	0	
	TOTAL UNFIN. LIVING	0	
MECH./STOR/OTHER	UNFIN. STORAGE	0	4945
	GARAGE	659	
	COVERED ENTRY	161	
	COVERED PORCH	452	
B	TOTAL OTHER	1272	
LAST CHECKED: 04.28.2026			



COLLETTA LOT 026
SECTION 1 - 113 DULWICH DRIVE
NATASHA 65'

CT026_nataCT65


LAST CHECKED: 07.22.2026 TROY

ISSUE DATE:	
1	23 JUN 2026 - CTT
2	24 JUN 2026 - CTT
3	29 JUN 2026 - CTT
4	14 JUL 2026 - CTT
5	20 JUL 2026 - CTT
6	28 JUL 2026 - CTT

A1

LOWER LEVEL FLOOR PLAN

NOTE: ROOMS ON THIS PLAN ARE ANNOTATED WITH SIZES FOR DEPICTIVE PURPOSES ONLY AND MAY VARY DUE TO A NUMBER OF CONDITIONS. ROOM SIZES ARE MEASURED TO FRAMING WHERE WALLS ARE PRESENT. WHERE NO WALLS ARE PRESENT BETWEEN SPACES, ROOMS AS SIZED MAY OVERLAP SLIGHTLY OR NOT TOUCH.

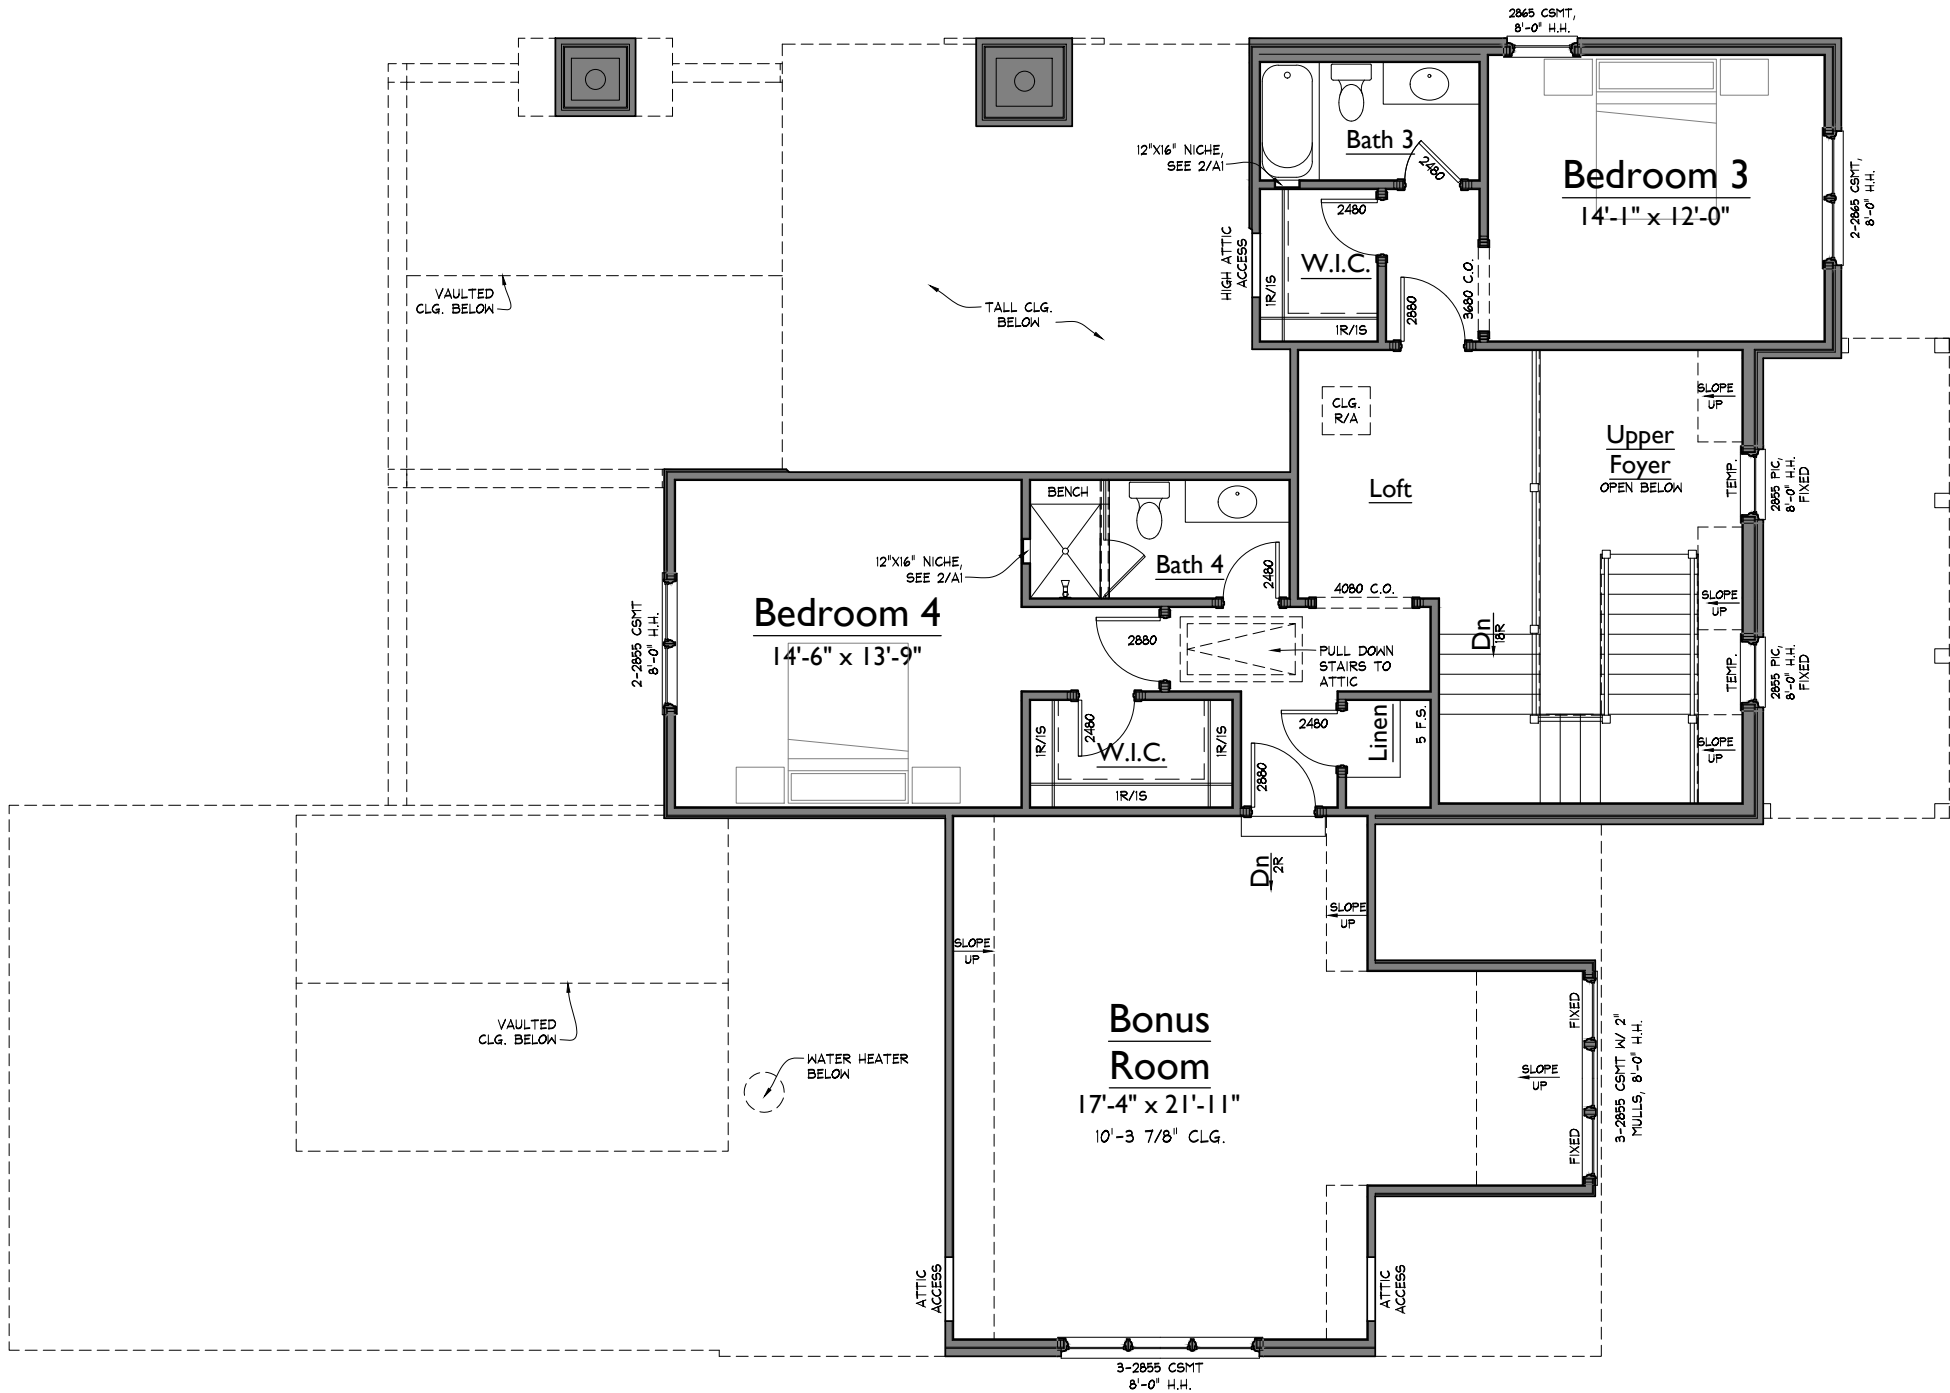

1 UPPER LEVEL FLOOR PLAN
1/8" = 1'-0"

NOTE: ROOMS ON THIS PLAN ARE ANNOTATED WITH SIZES FOR DEPICTIVE PURPOSES ONLY AND MAY VARY DUE TO A NUMBER OF CONDITIONS. ROOM SIZES ARE MEASURED TO FRAMING WHERE WALLS ARE PRESENT. WHERE NO WALLS ARE PRESENT BETWEEN SPACES, ROOMS AS SIZED MAY OVERLAP SLIGHTLY OR NOT TOUCH.

S:\Projects\Colletta\Sec 1\CT026_nata\CT026\FPD.dwg 07/28/26 - 2:51 P



FORD
CLASSIC HOMES

554 FRANKLIN ROAD, SUITE 300 | FRANKLIN, TN 37069
p. 615.503.9727 | f. 615.503.9798

COLLETTA LOT 026
SECTION 1 - 113 DULWICH DRIVE
NATASHA 65'

CT026_nataCT65

LAST CHECKED: 07.28.2026 TROY

ISSUE DATE:	
	23 JUN 2026 - CTT
1	24 JUN 2026 - CTT
2	29 JUN 2026 - CTT
3	14 JUL 2026 - CTT
4	20 JUL 2026 - CTT
5	28 JUL 2026 - CTT

A2

UPPER LEVEL
FLOOR PLAN

S:\Projects\Colletta\Sec 1\CT026_nata\CT026_XE1.00.dwg Troy Kierulff 07/28/26 - 2:51 P



2 RIGHT ELEVATION
1/8" = 1'-0"



1 FRONT ELEVATION
1/8" = 1'-0"

ISSUE DATE:	
	23 JUN 2026 - CTT
1	24 JUN 2026 - CTT
2	29 JUN 2026 - CTT
3	14 JUL 2026 - CTT
4	20 JUL 2026 - CTT
5	28 JUL 2026 - CTT



2 REAR ELEVATION
1/8" = 1'-0"



1 LEFT ELEVATION
1/8" = 1'-0"

ISSUE DATE:	
	23 JUN 2026 - CTT
1	24 JUN 2026 - CTT
2	29 JUN 2026 - CTT
3	14 JUL 2026 - CTT
4	20 JUL 2026 - CTT
5	28 JUL 2026 - CTT