



1 ELEVATION
AT TWO CAR GARAGE
SCALE: 1" = 1'-0"



FRONT ELEVATION




REAR ELEVATION



RIGHT ELEVATION




LEFT ELEVATION

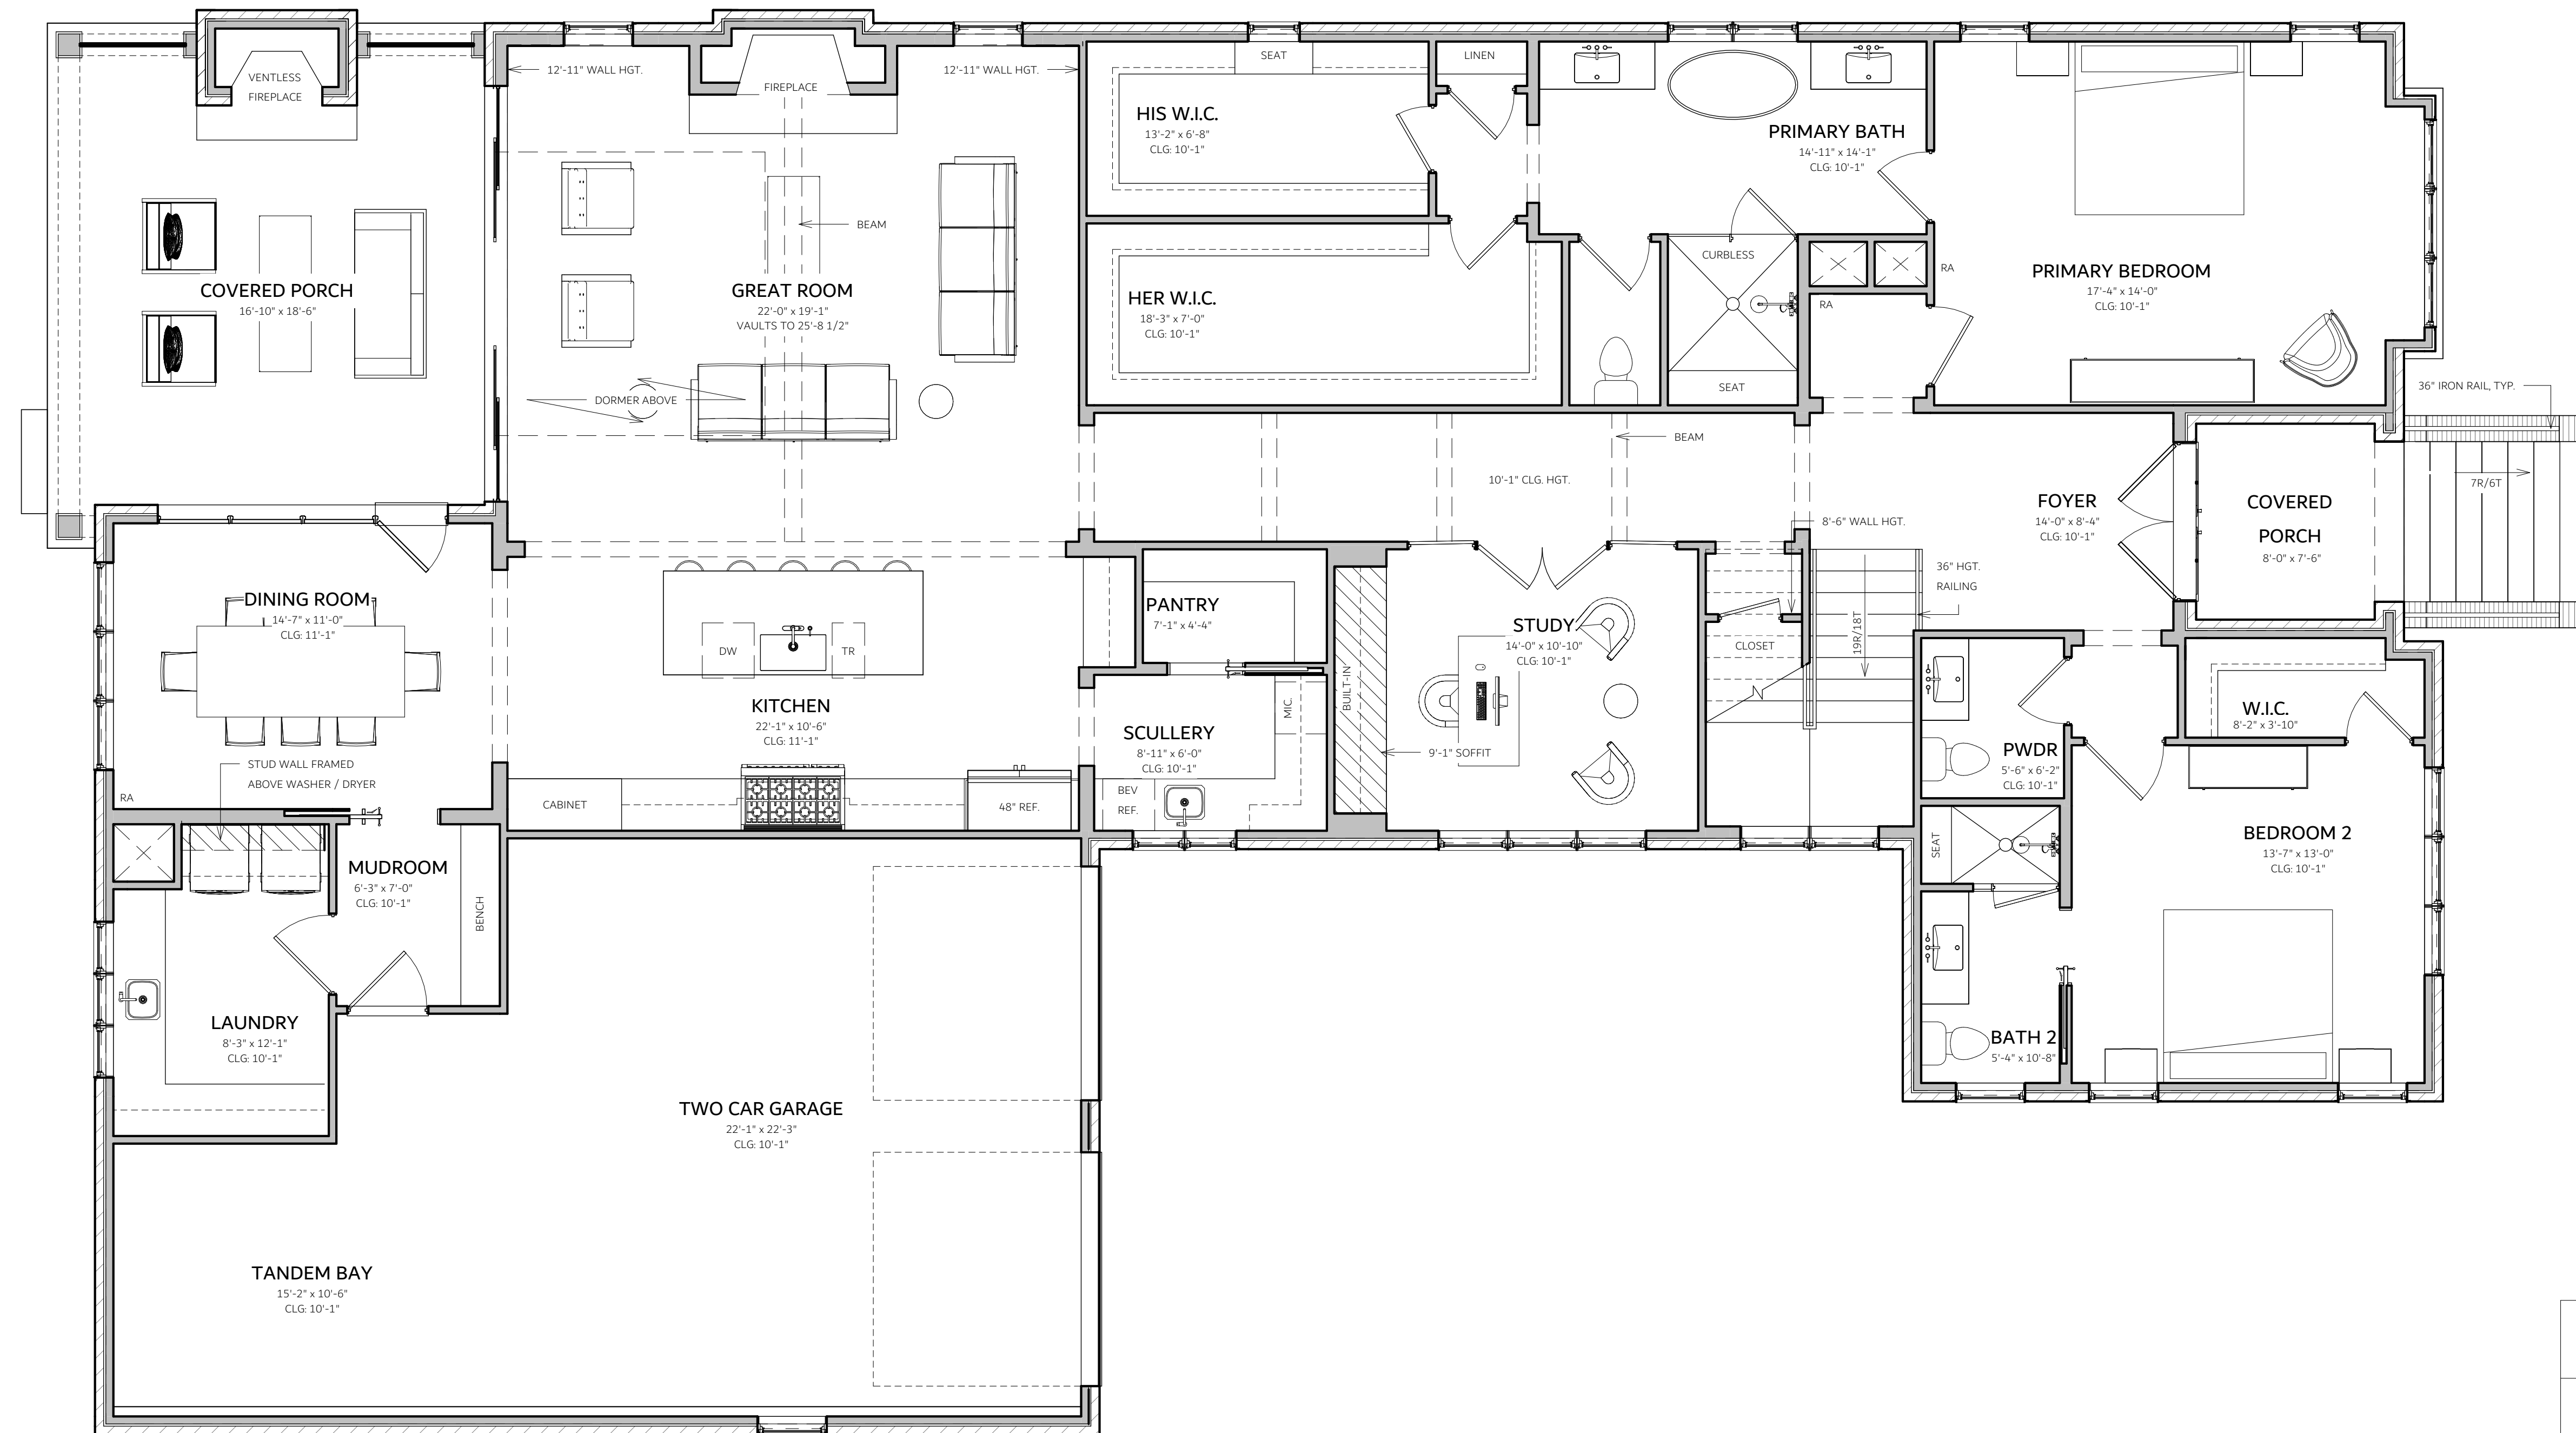

MAIN LEVEL

MASONRY SQ. FT.	
MAIN LEVEL HEATED:	2,853 SQ.FT.
UPPER LEVEL HEATED:	1,553 SQ.FT.
TOTAL HEATED:	4,406 SQ.FT.
COVERED PORCHES:	366 SQ.FT.
GARAGE:	734 SQ.FT.
TOTAL UNDER ROOF:	5,506 SQ.FT.

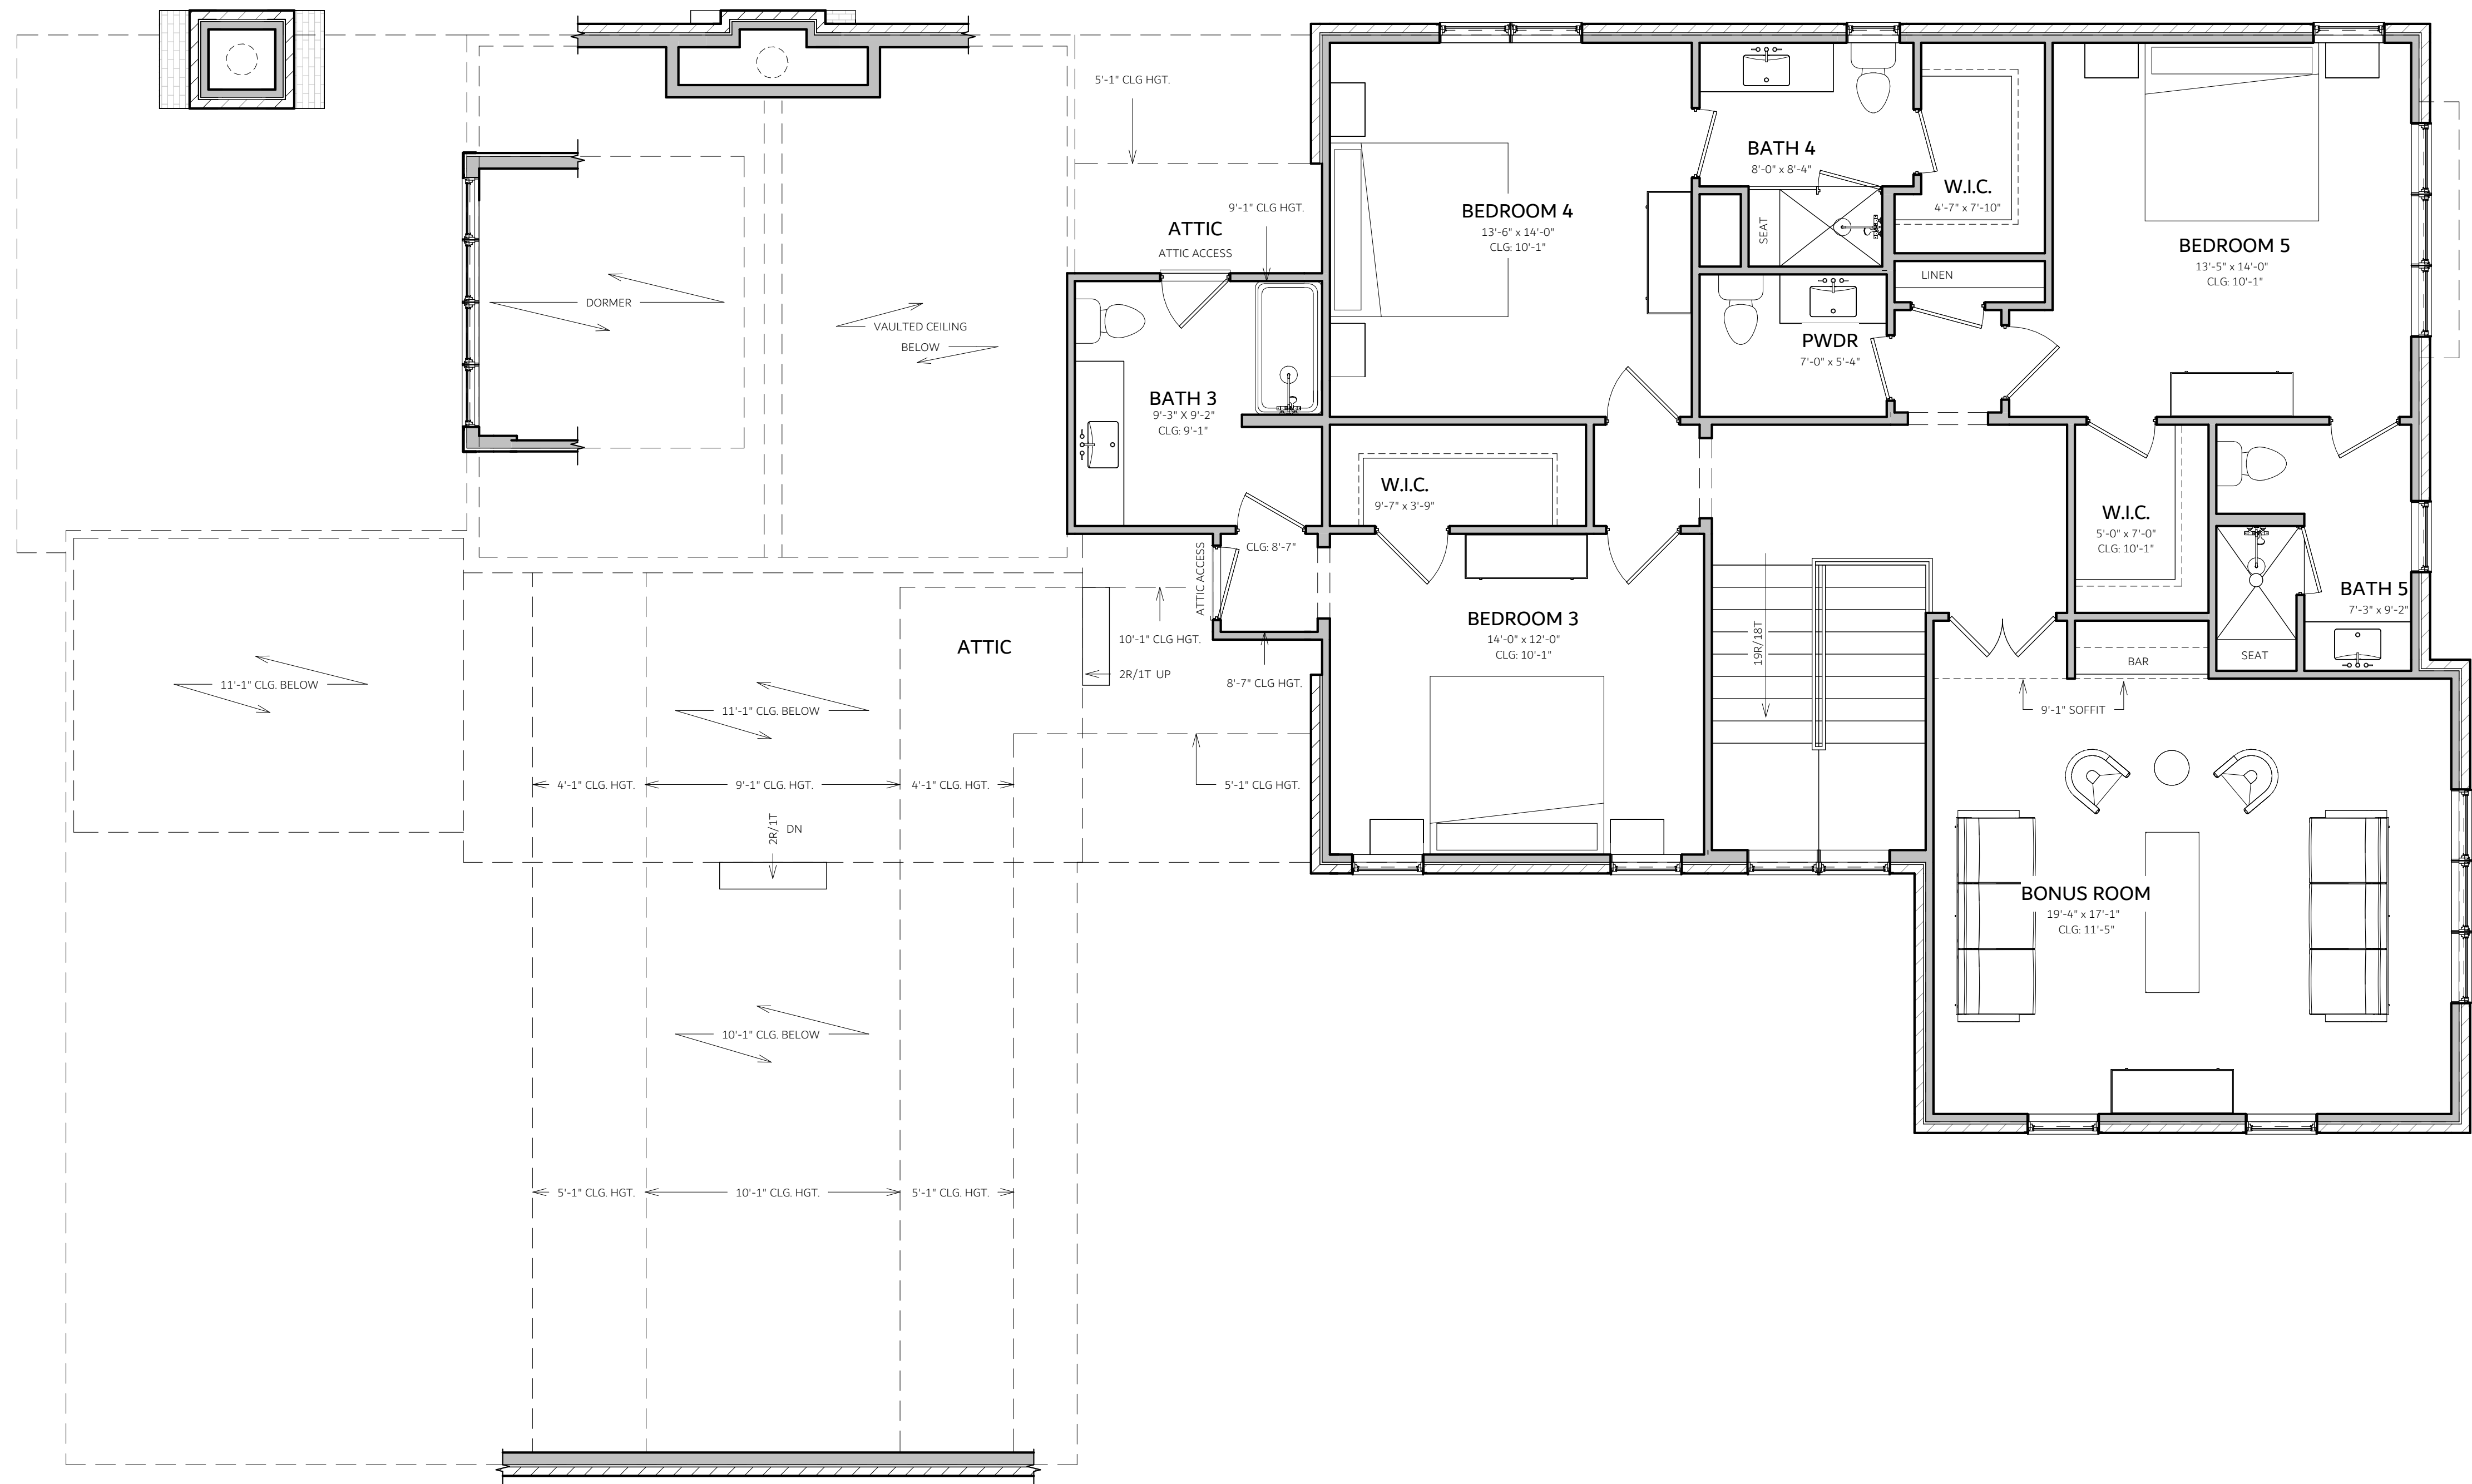

UPPER LEVEL